




SECTION A-A (1:50)

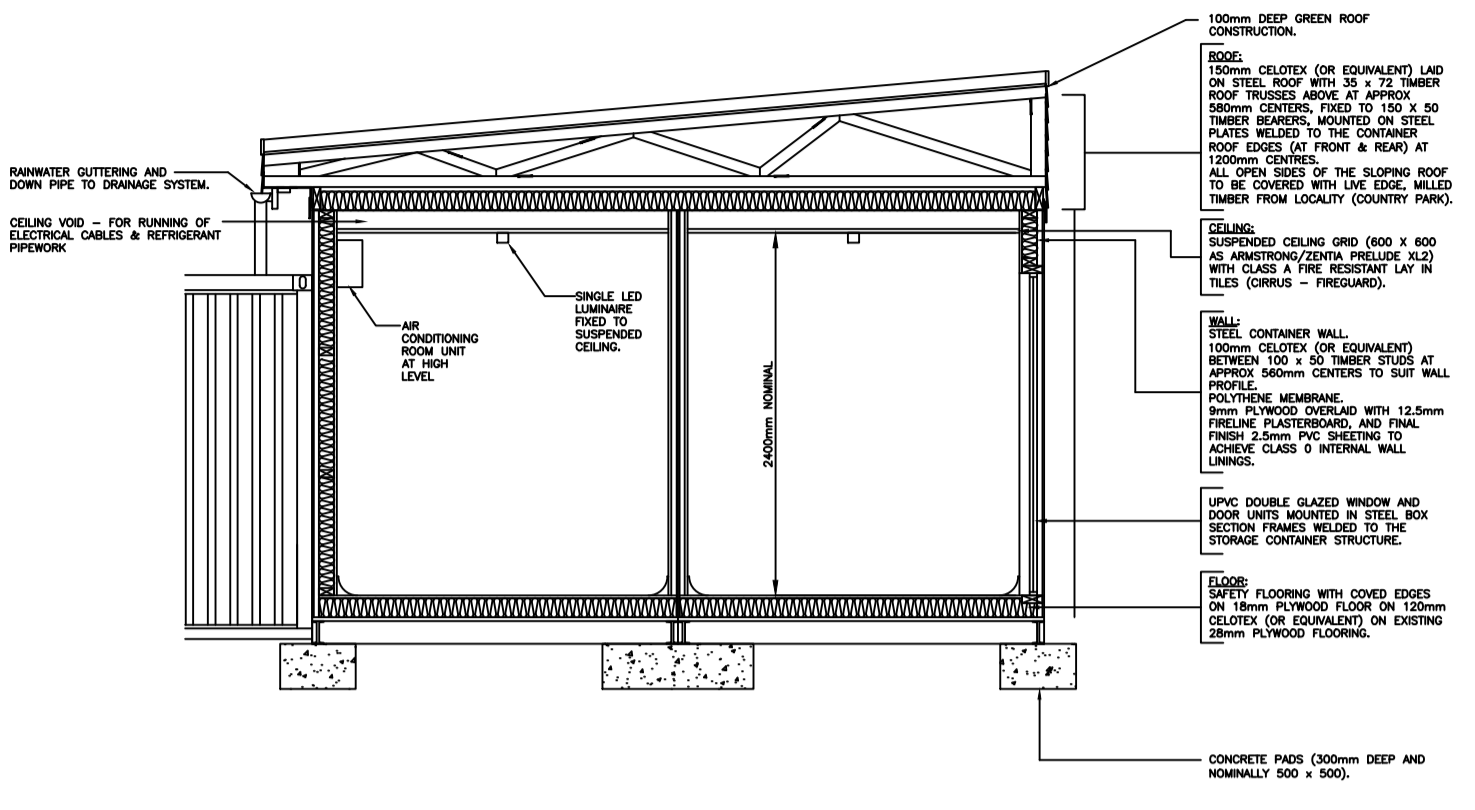

SECTION B-B (1:50/1:20)

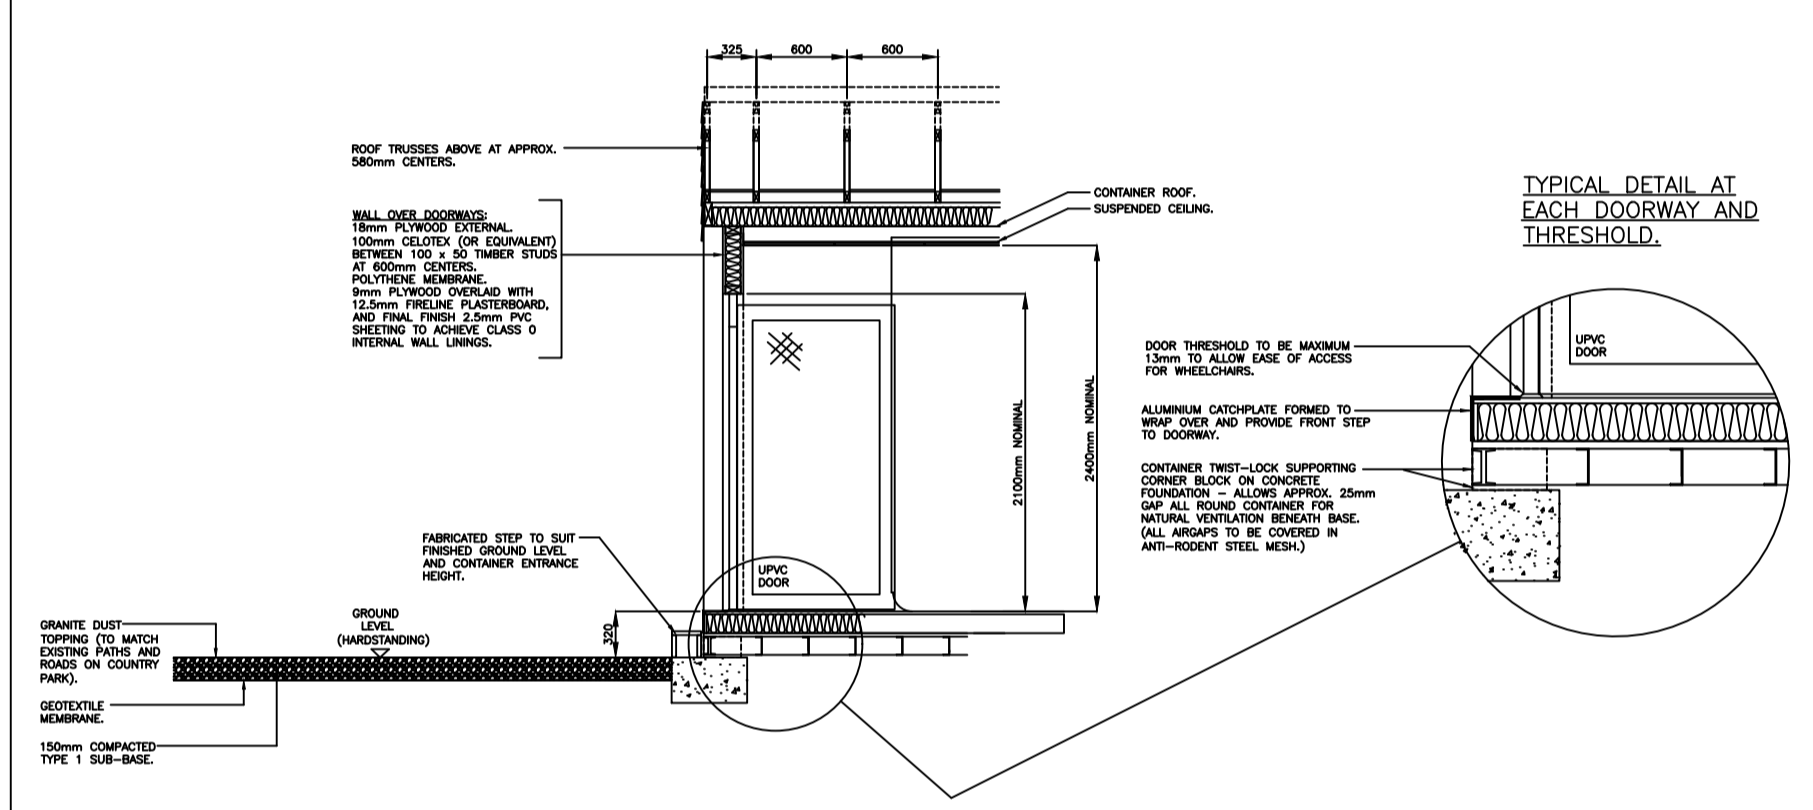


ROOF PLAN (1:50)

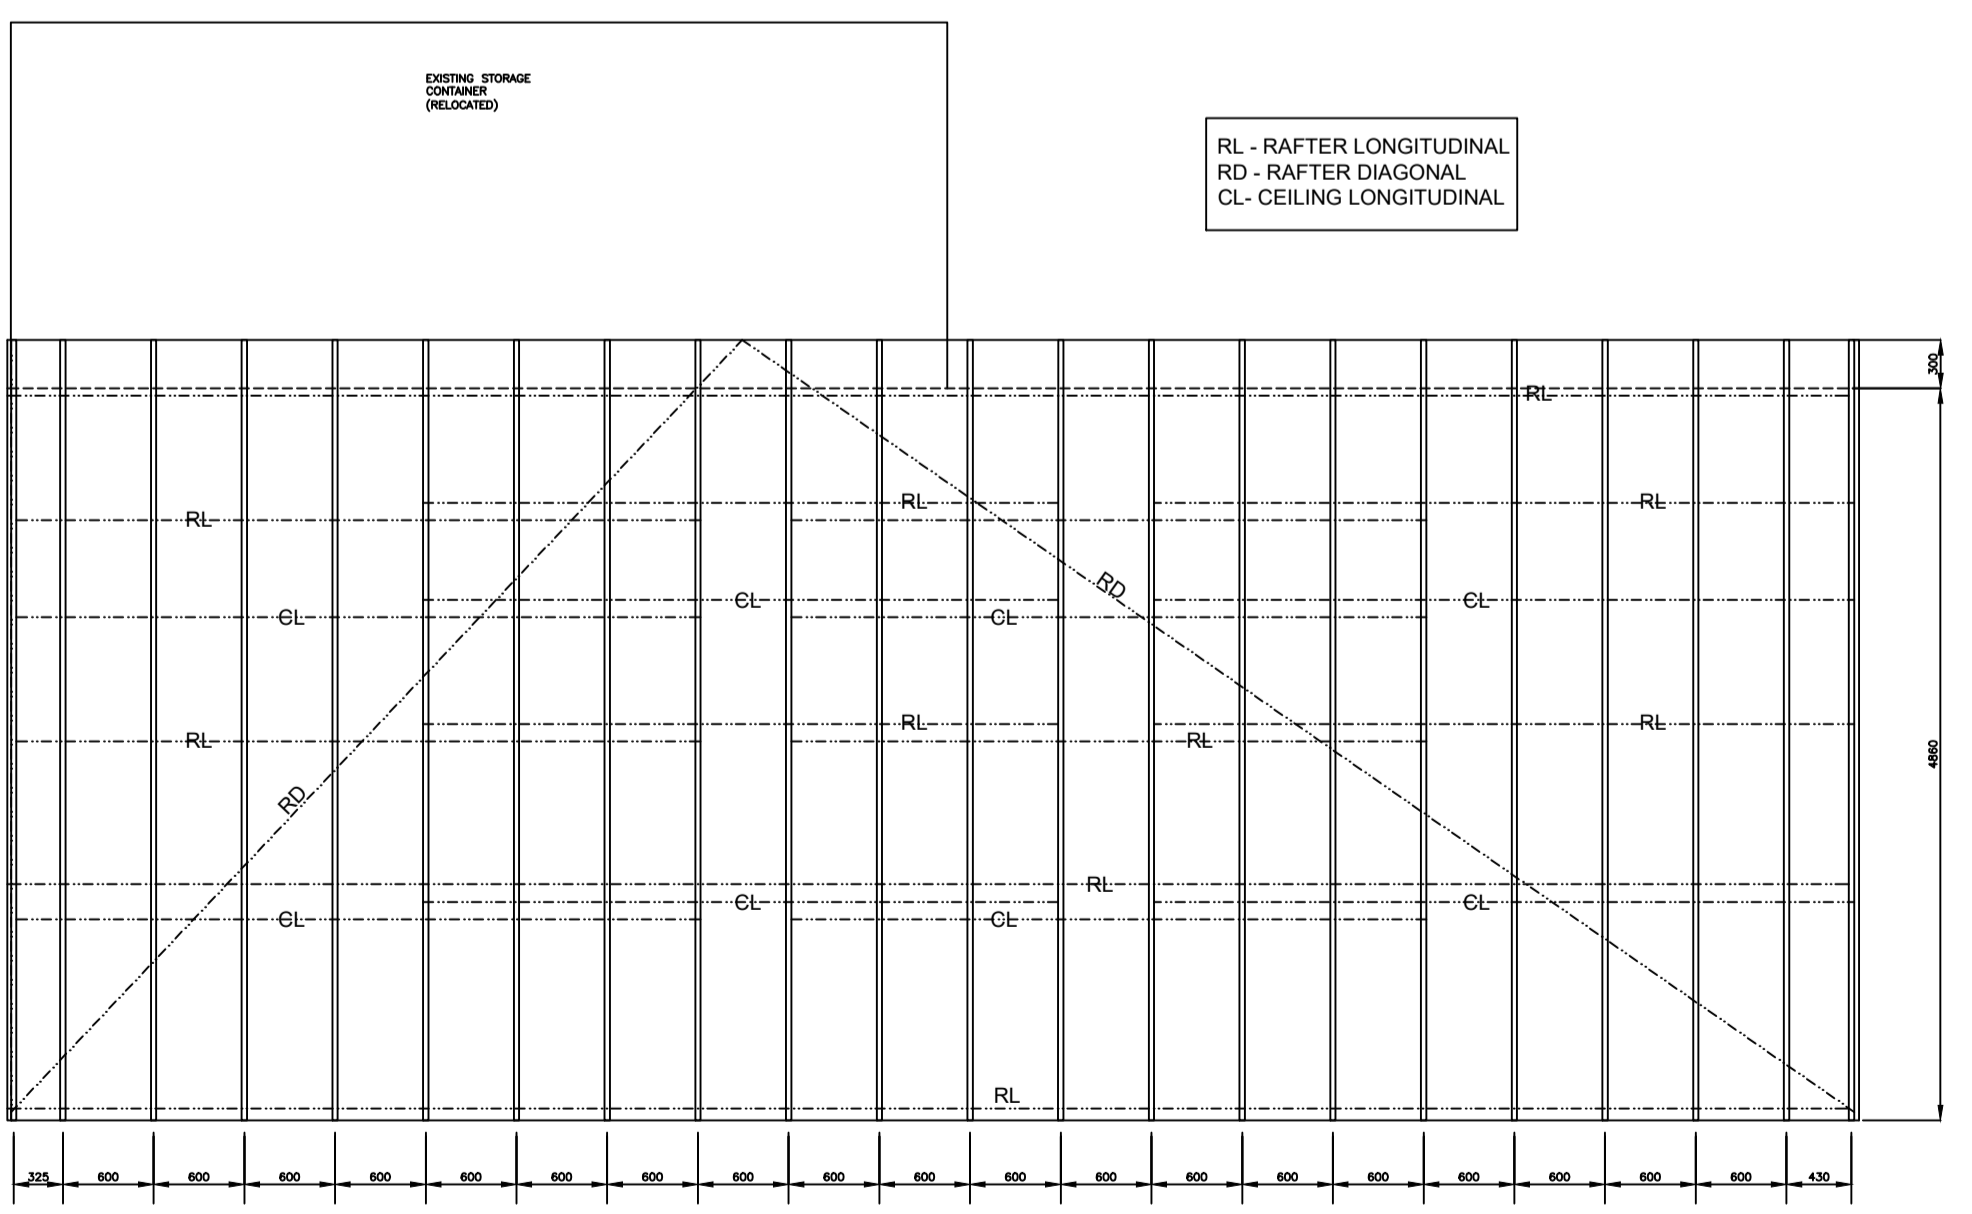


ELEVATIONS (1:50)


NORTH ELEVATION

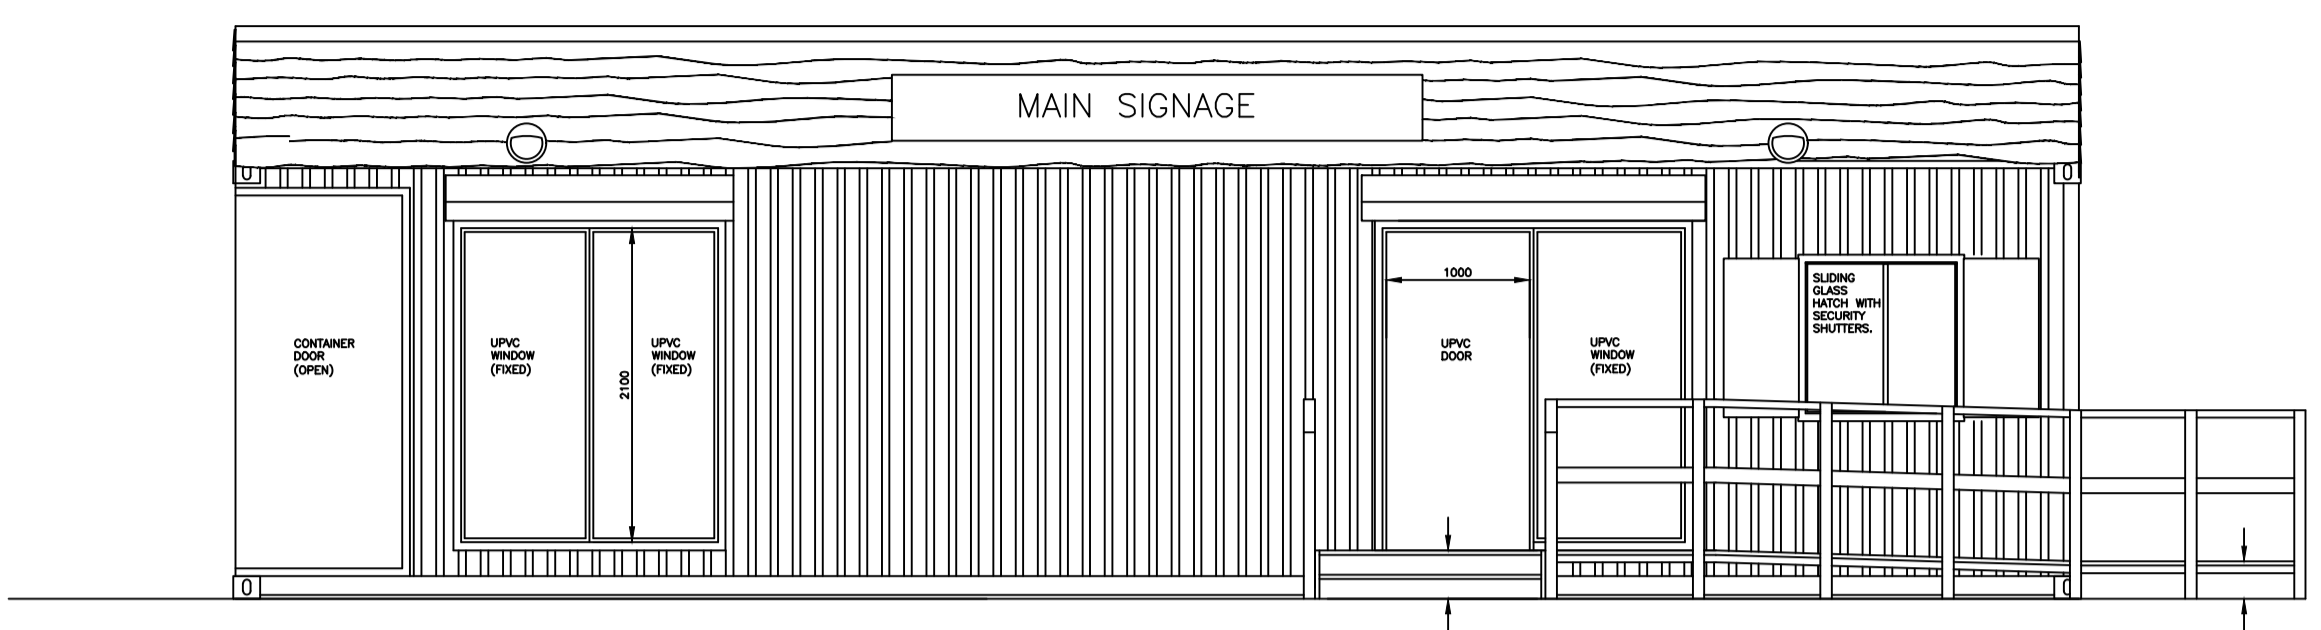


EAST ELEVATION

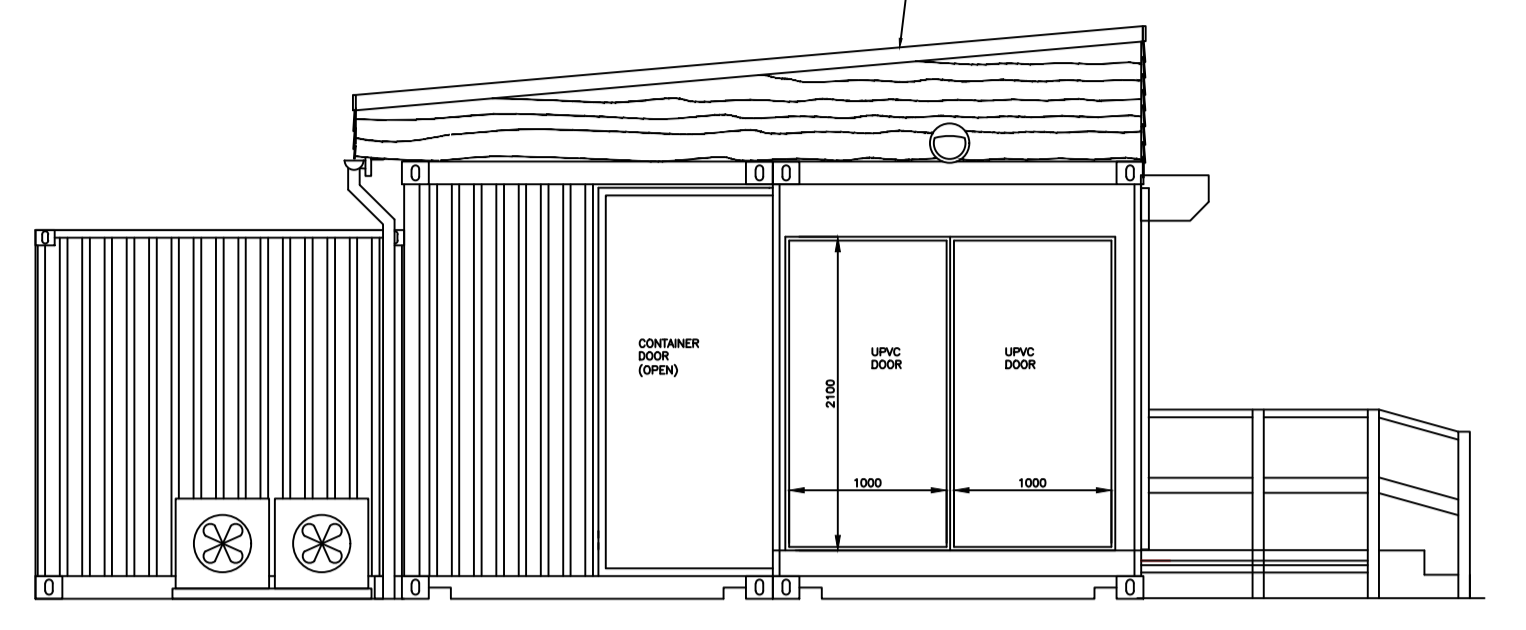


SOUTH ELEVATION

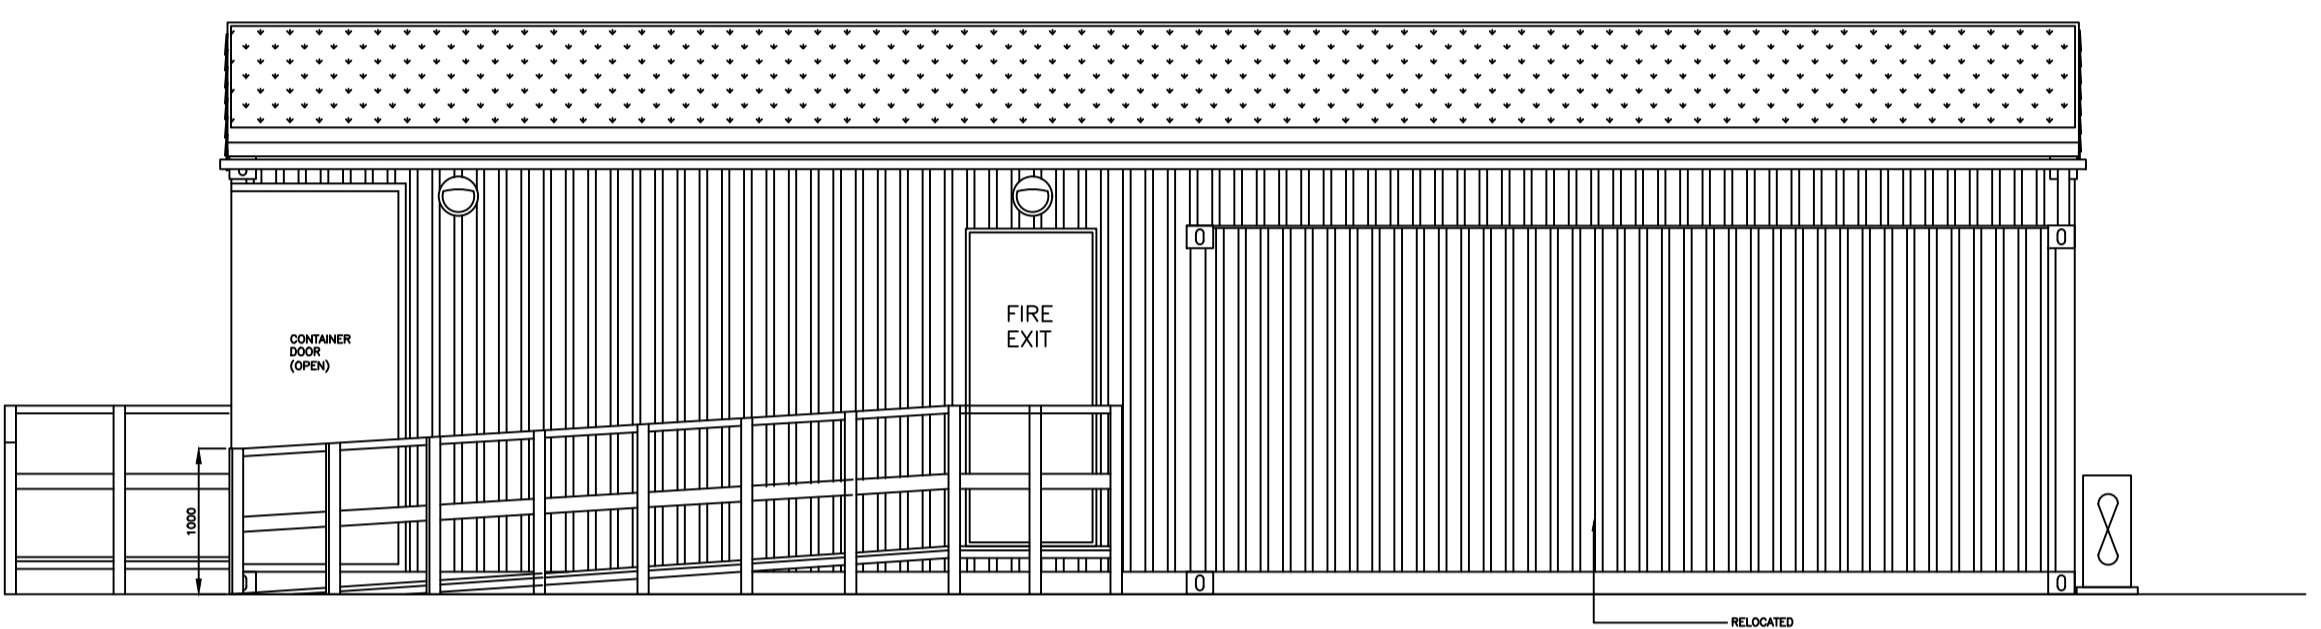

WEST ELEVATION

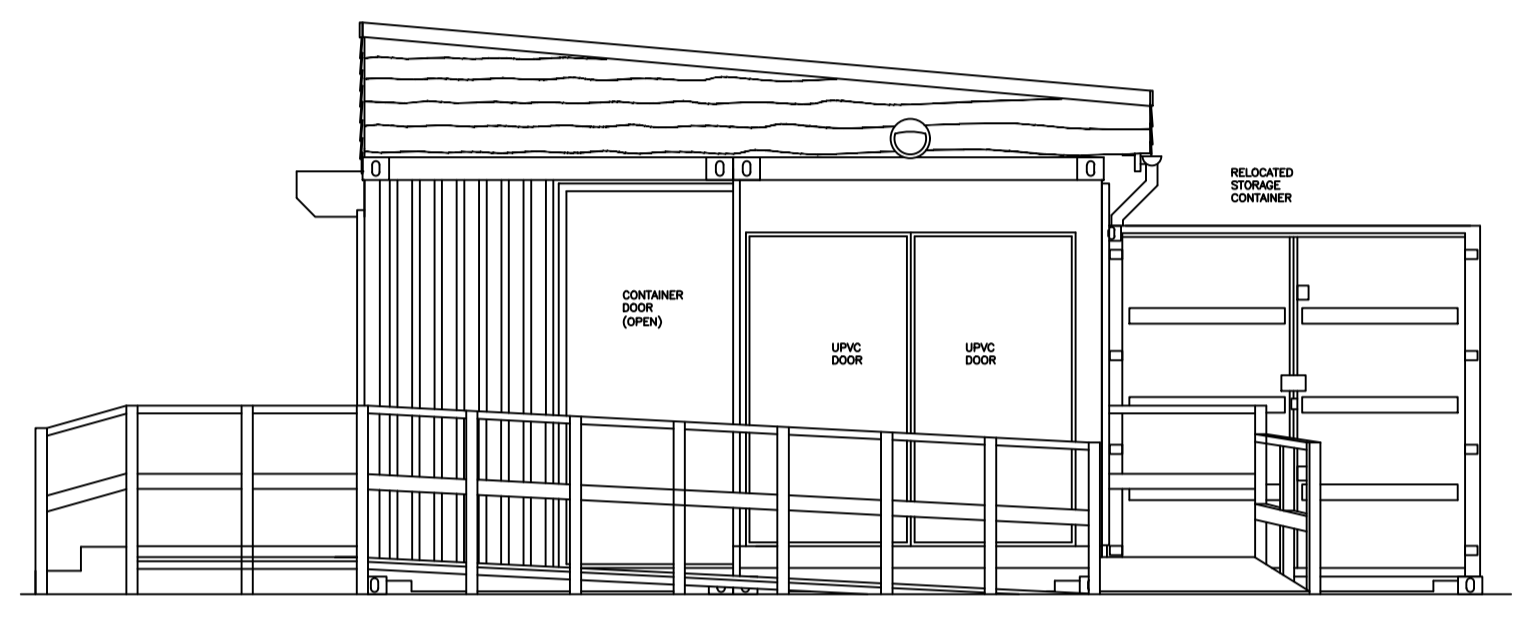

PLAN (1:50)

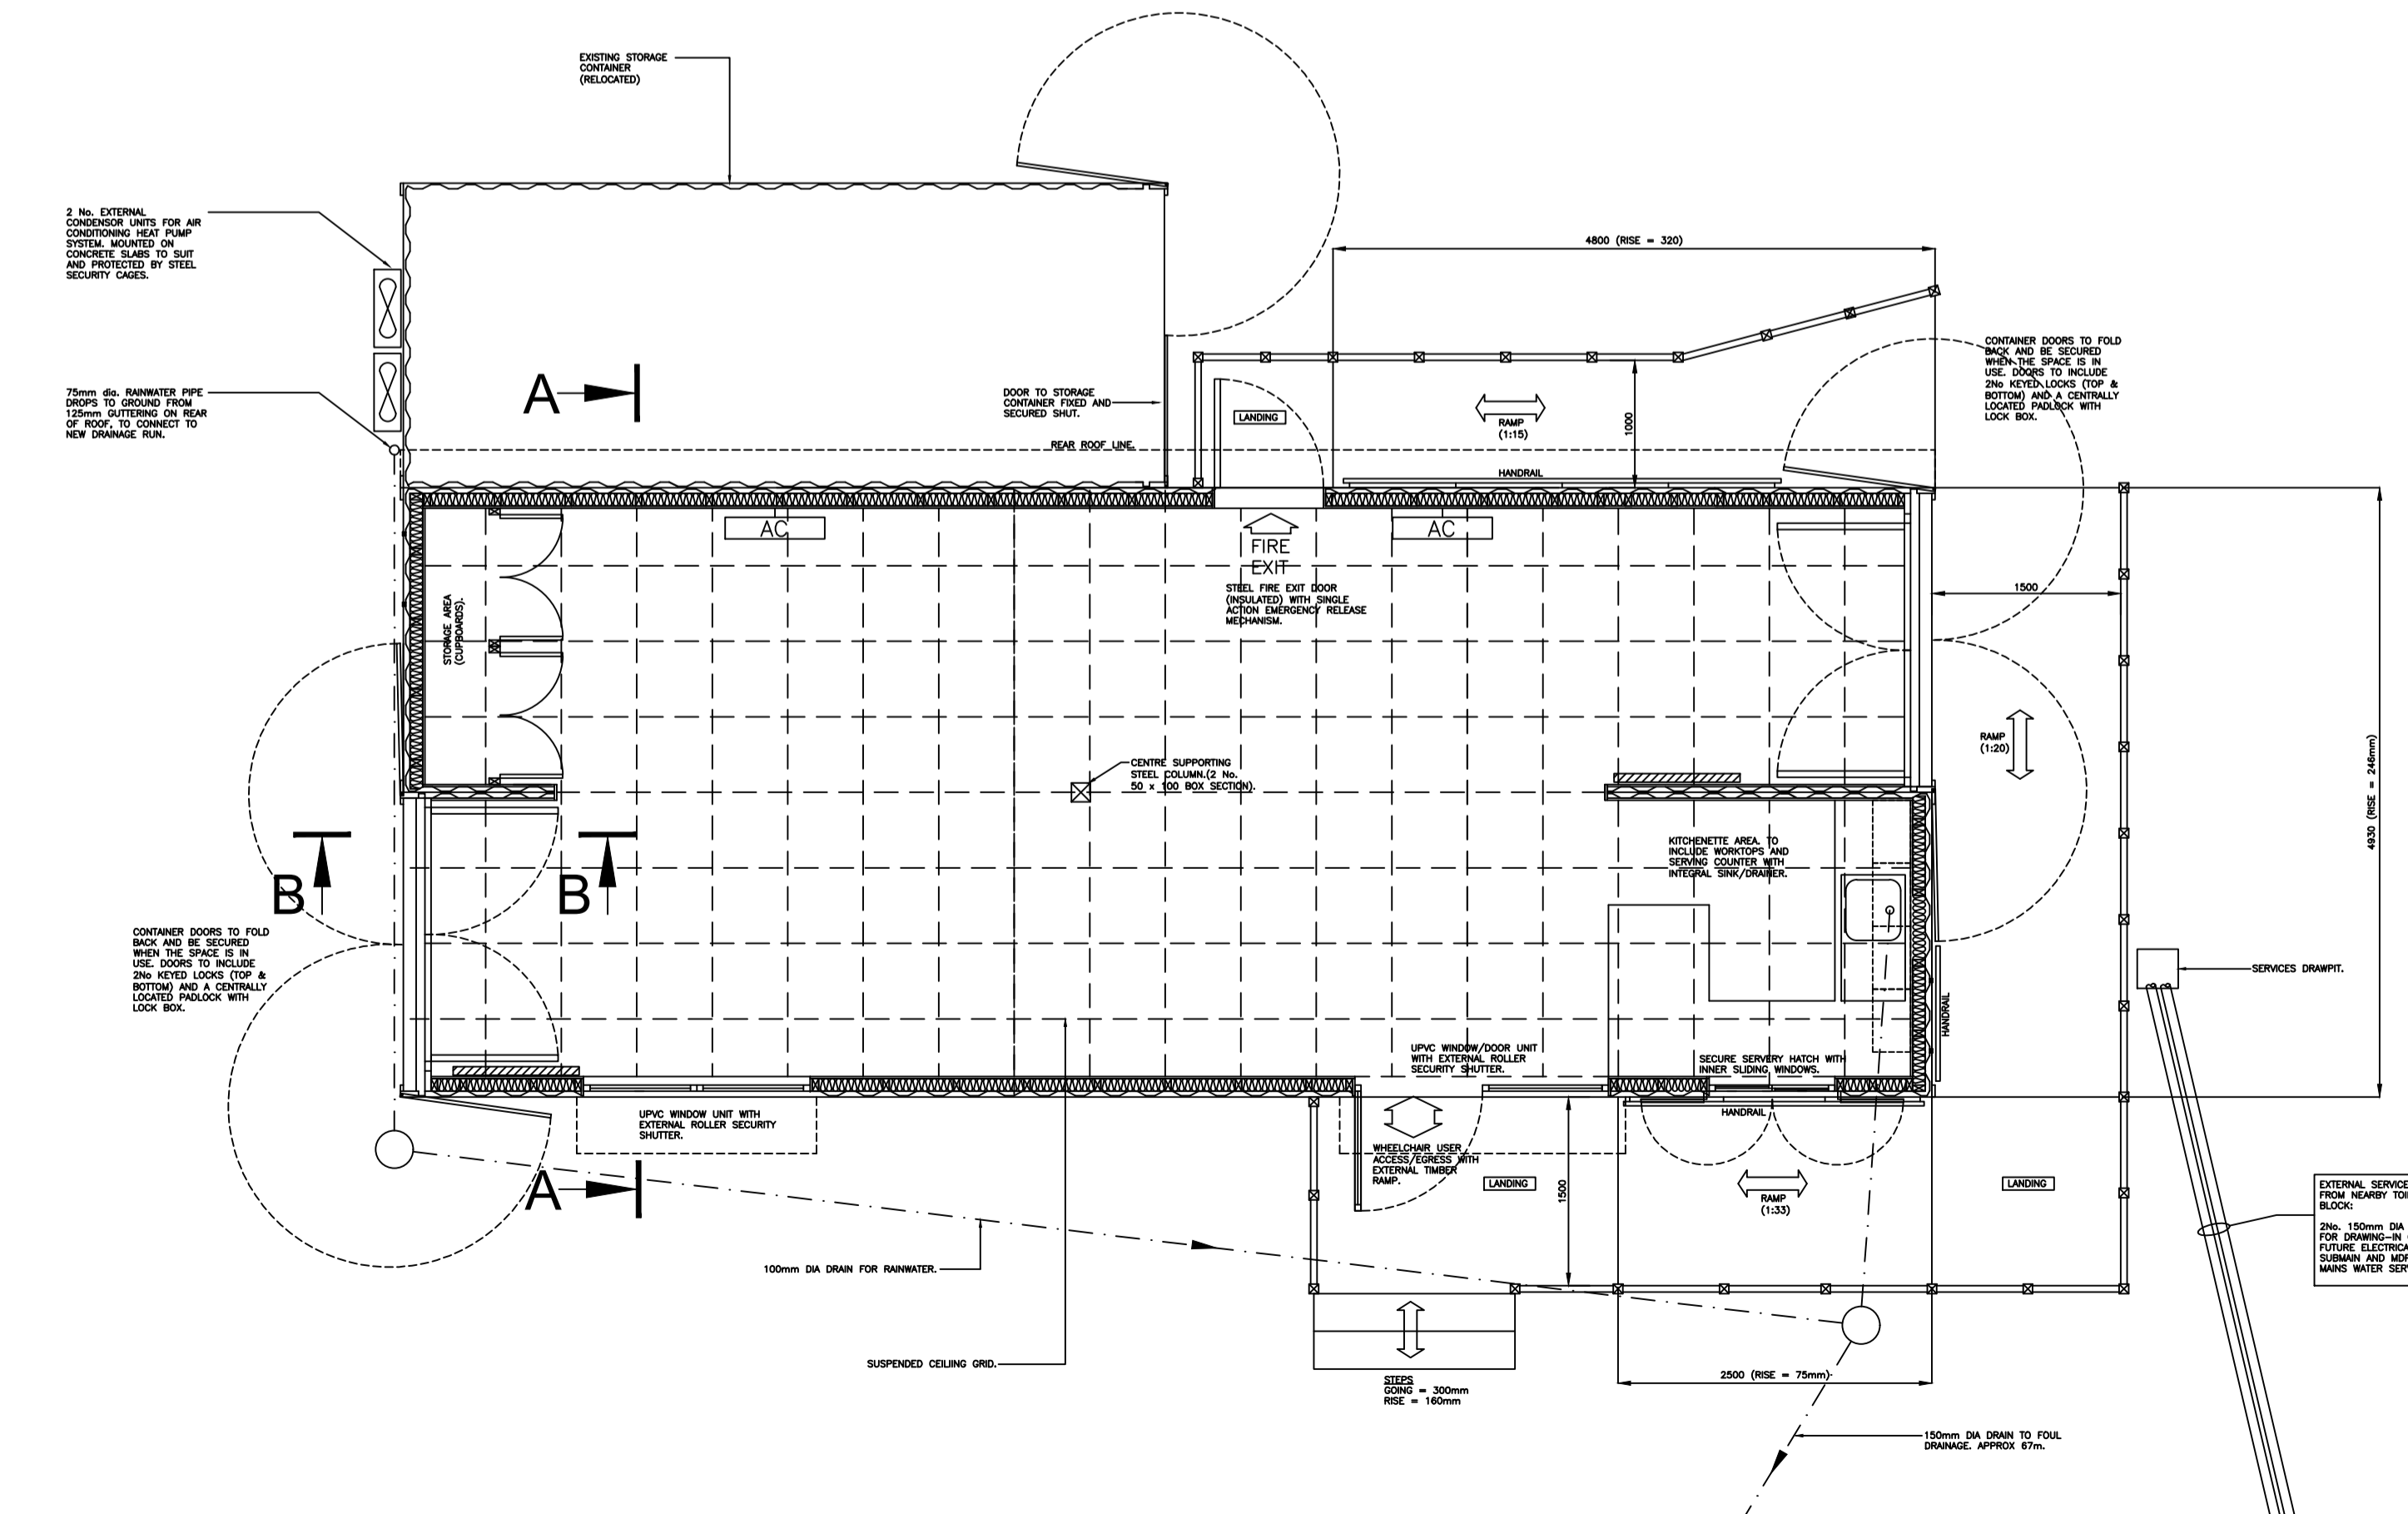

NOTES

- NOTES:
1. THIS DRAWING TO BE READ IN CONJUNCTION WITH DRAWINGS MCCP/001/BC2 (REV A), BC3 (REV A), BC4 (REV A) & BC5, AND THE GENERAL SPECIFICATION.
 2. ALL DIMENSIONS ARE IN MILLIMETRES.
 3. DO NOT SCALE FROM THIS DRAWING.

REVISIONS:

No.	Date	Description
A	Aug 2023	1. PRINCIPLE DOOR LAYOUT AMENDED TO INDICATE OUTWARD OPENING DOOR. 2. HEATING SYSTEM CHANGED TO REVERSIBLE HEAT PUMP. 3. RAINWATER SYSTEM ADDED TO REAR OF ROOF. 4. SHUTTERS TO NORTH FACADE DELETED. 5. ROLLER SECURITY SHUTTERS ADDED TO NORTH FACADE. 6. EXTERNAL RAMPS ADDED. 7. STORAGE CONTAINER RELOCATED TO ALLOW FOR RAMP FROM FIRE EXIT. 8. FOOTING CORNER DETAIL UPDATED. 9. FIRE EXIT DOOR RELOCATED TO ACCOMMODATE EXTERNAL RAMP. 10. INTERNAL WALL LININGS ALTERED TO ACHIEVE CLASS 0 FIRE RATING. 11. SUSPENDED CEILING DETAILS ADDED. 12. EXTERNAL DECORATIVE TIMBER PANELS DELETED.

FRIENDS OF MILTON CREEK COUNTRY PARK
MILTON CREEK COUNTRY PARK.
PROPOSED 'ROOM' REPLACEMENT.
(BUILDING DETAILS SHEET 1 OF 5)

SCALE	1:50	Date	MAY 2023
DWG No.	MCCP/001/BC1	REV	A